

# SITE DATA TABLE & SCHEDULE

**SITE DATA**

TOTAL LINEAR FEET OF GREENWAY	7,655 LF
TOTAL LINEAR FEET OF BOARDWALK	627 LF
TOTAL LINEAR FEET OF BRIDGE	130 LF
TOTAL LINEAR FEET OF CURB & GUTTER (30")	2,141 LF
TOTAL LINEAR FEET OF ROLL CURB	7,859 LF




**SCHEDULE**

LATE NOVEMBER/EARLY DECEMBER 2024	60% DESIGN SUBMITTAL AND PERMITTING
SUMMER 2024	BIDDING
FY25 (JULY 1, 2024)	FUNDING BECOMES AVAILABLE
LATE SUMMER 2024/ EARLY SPRING 2025	CONSTRUCTION BEGINS*

\* CONSTRUCTION TIMING DEPENDENT ON R/W ACQUISITION AND FUNDING

## LEGEND

- - - ROW
- GREENWAY

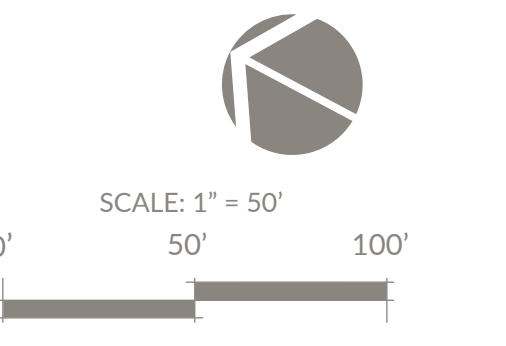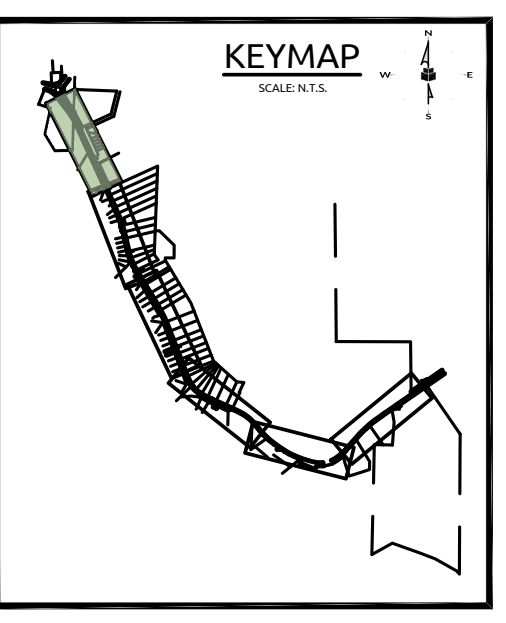
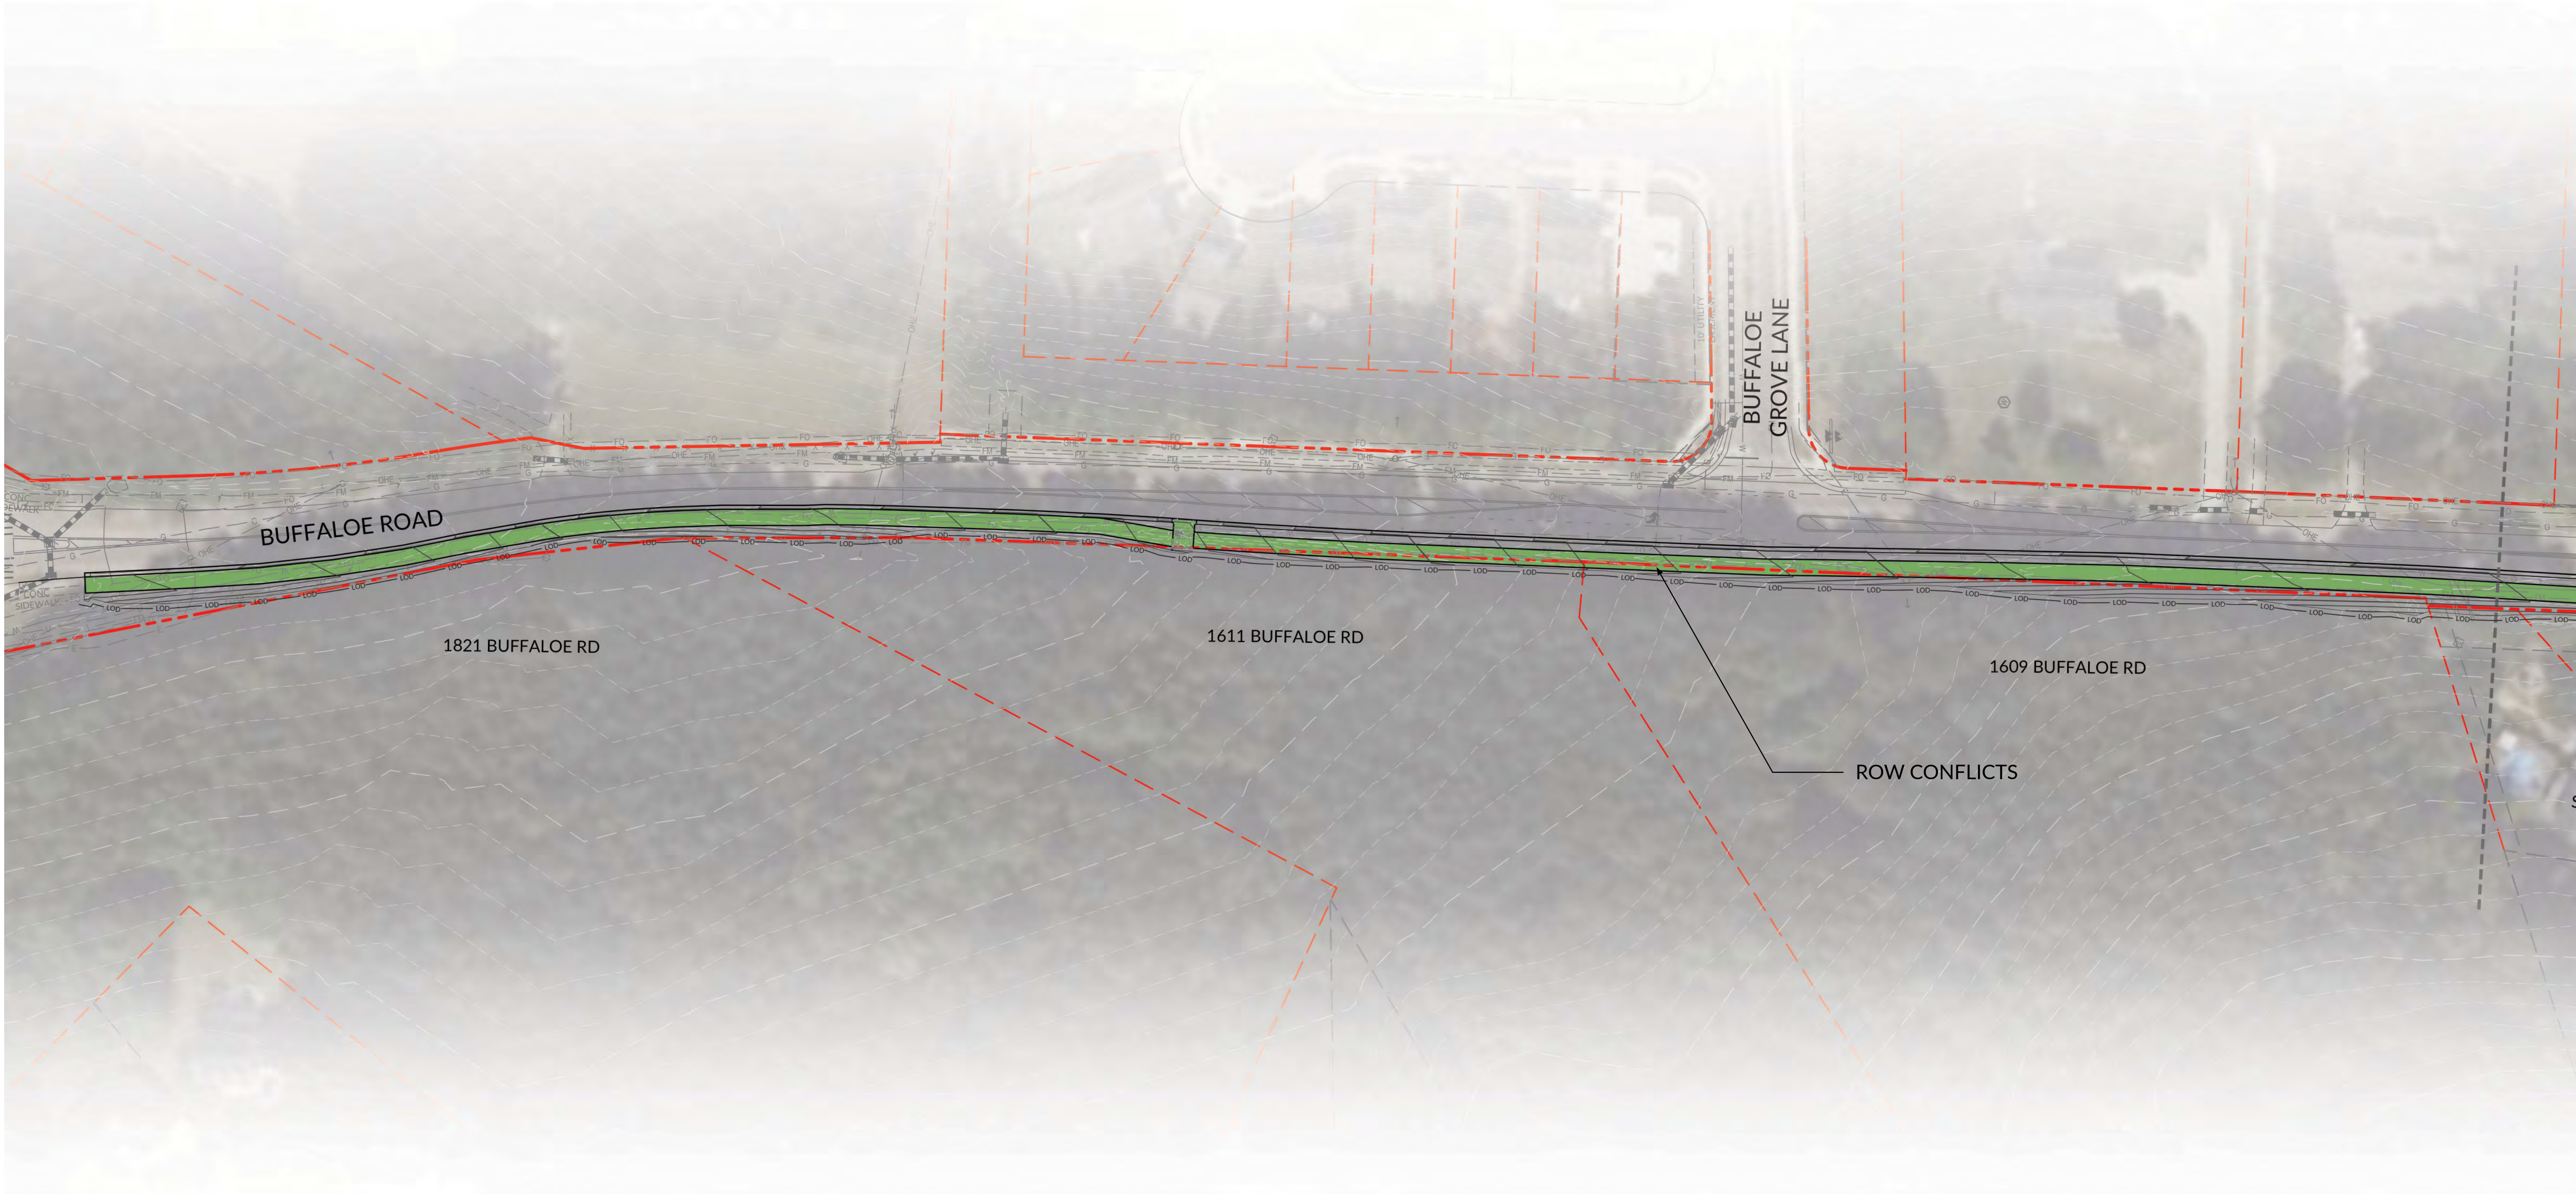


# PROPOSED TRAIL ALIGNMENT: Schematic Design Section 1

## SOUTH GARNER GREENWAY EXTENSION

**LEGEND**

- ROW
- GREENWAY

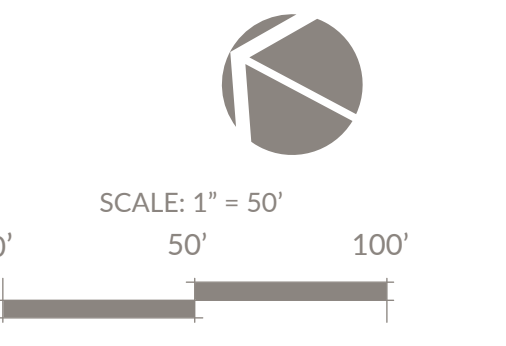
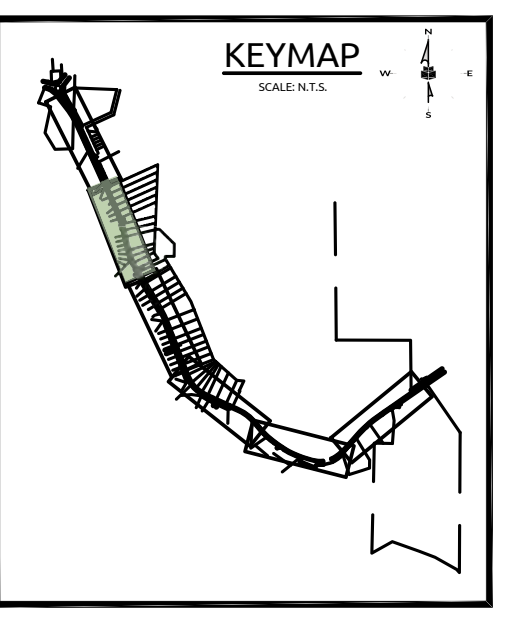


**PROPOSED TRAIL ALIGNMENT:** Schematic Design Section 2  
**SOUTH GARNER GREENWAY EXTENSION**

LEGEND

--- ROW




■ GREENWAY

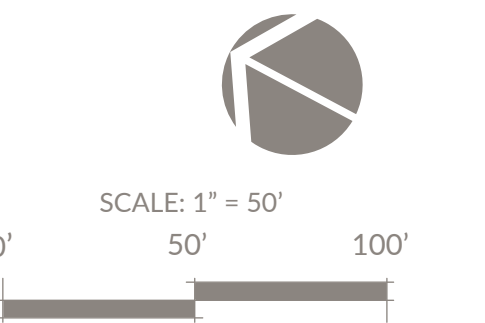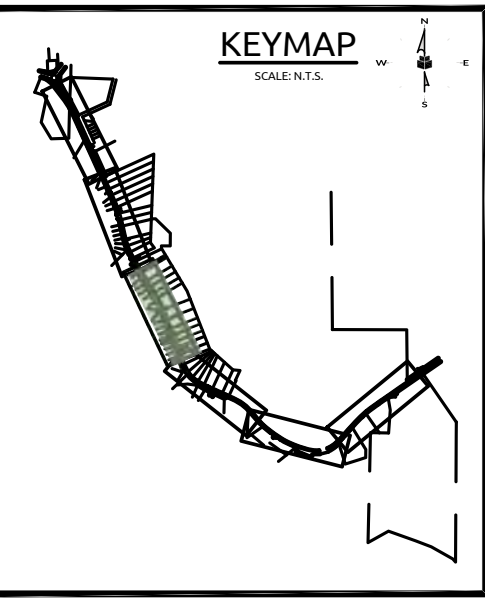

**PROPOSED TRAIL ALIGNMENT:** Schematic Design Section 3  
SOUTH GARNER GREENWAY EXTENSION

LEGEND



- ROW
- GREENWAY

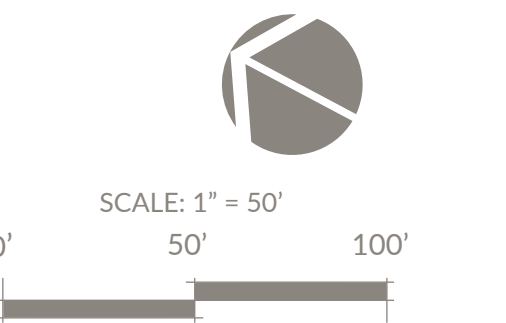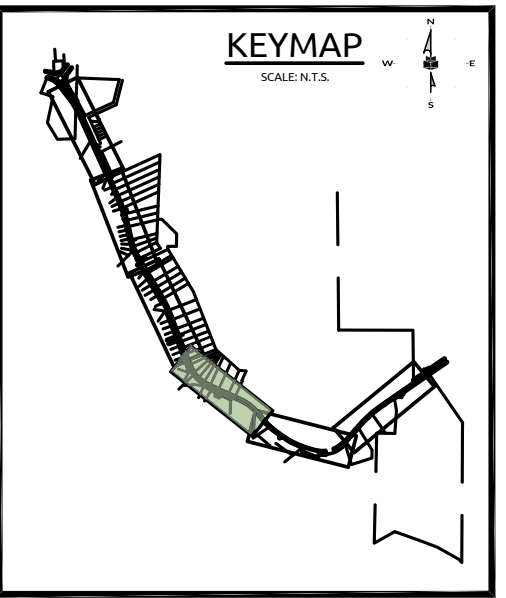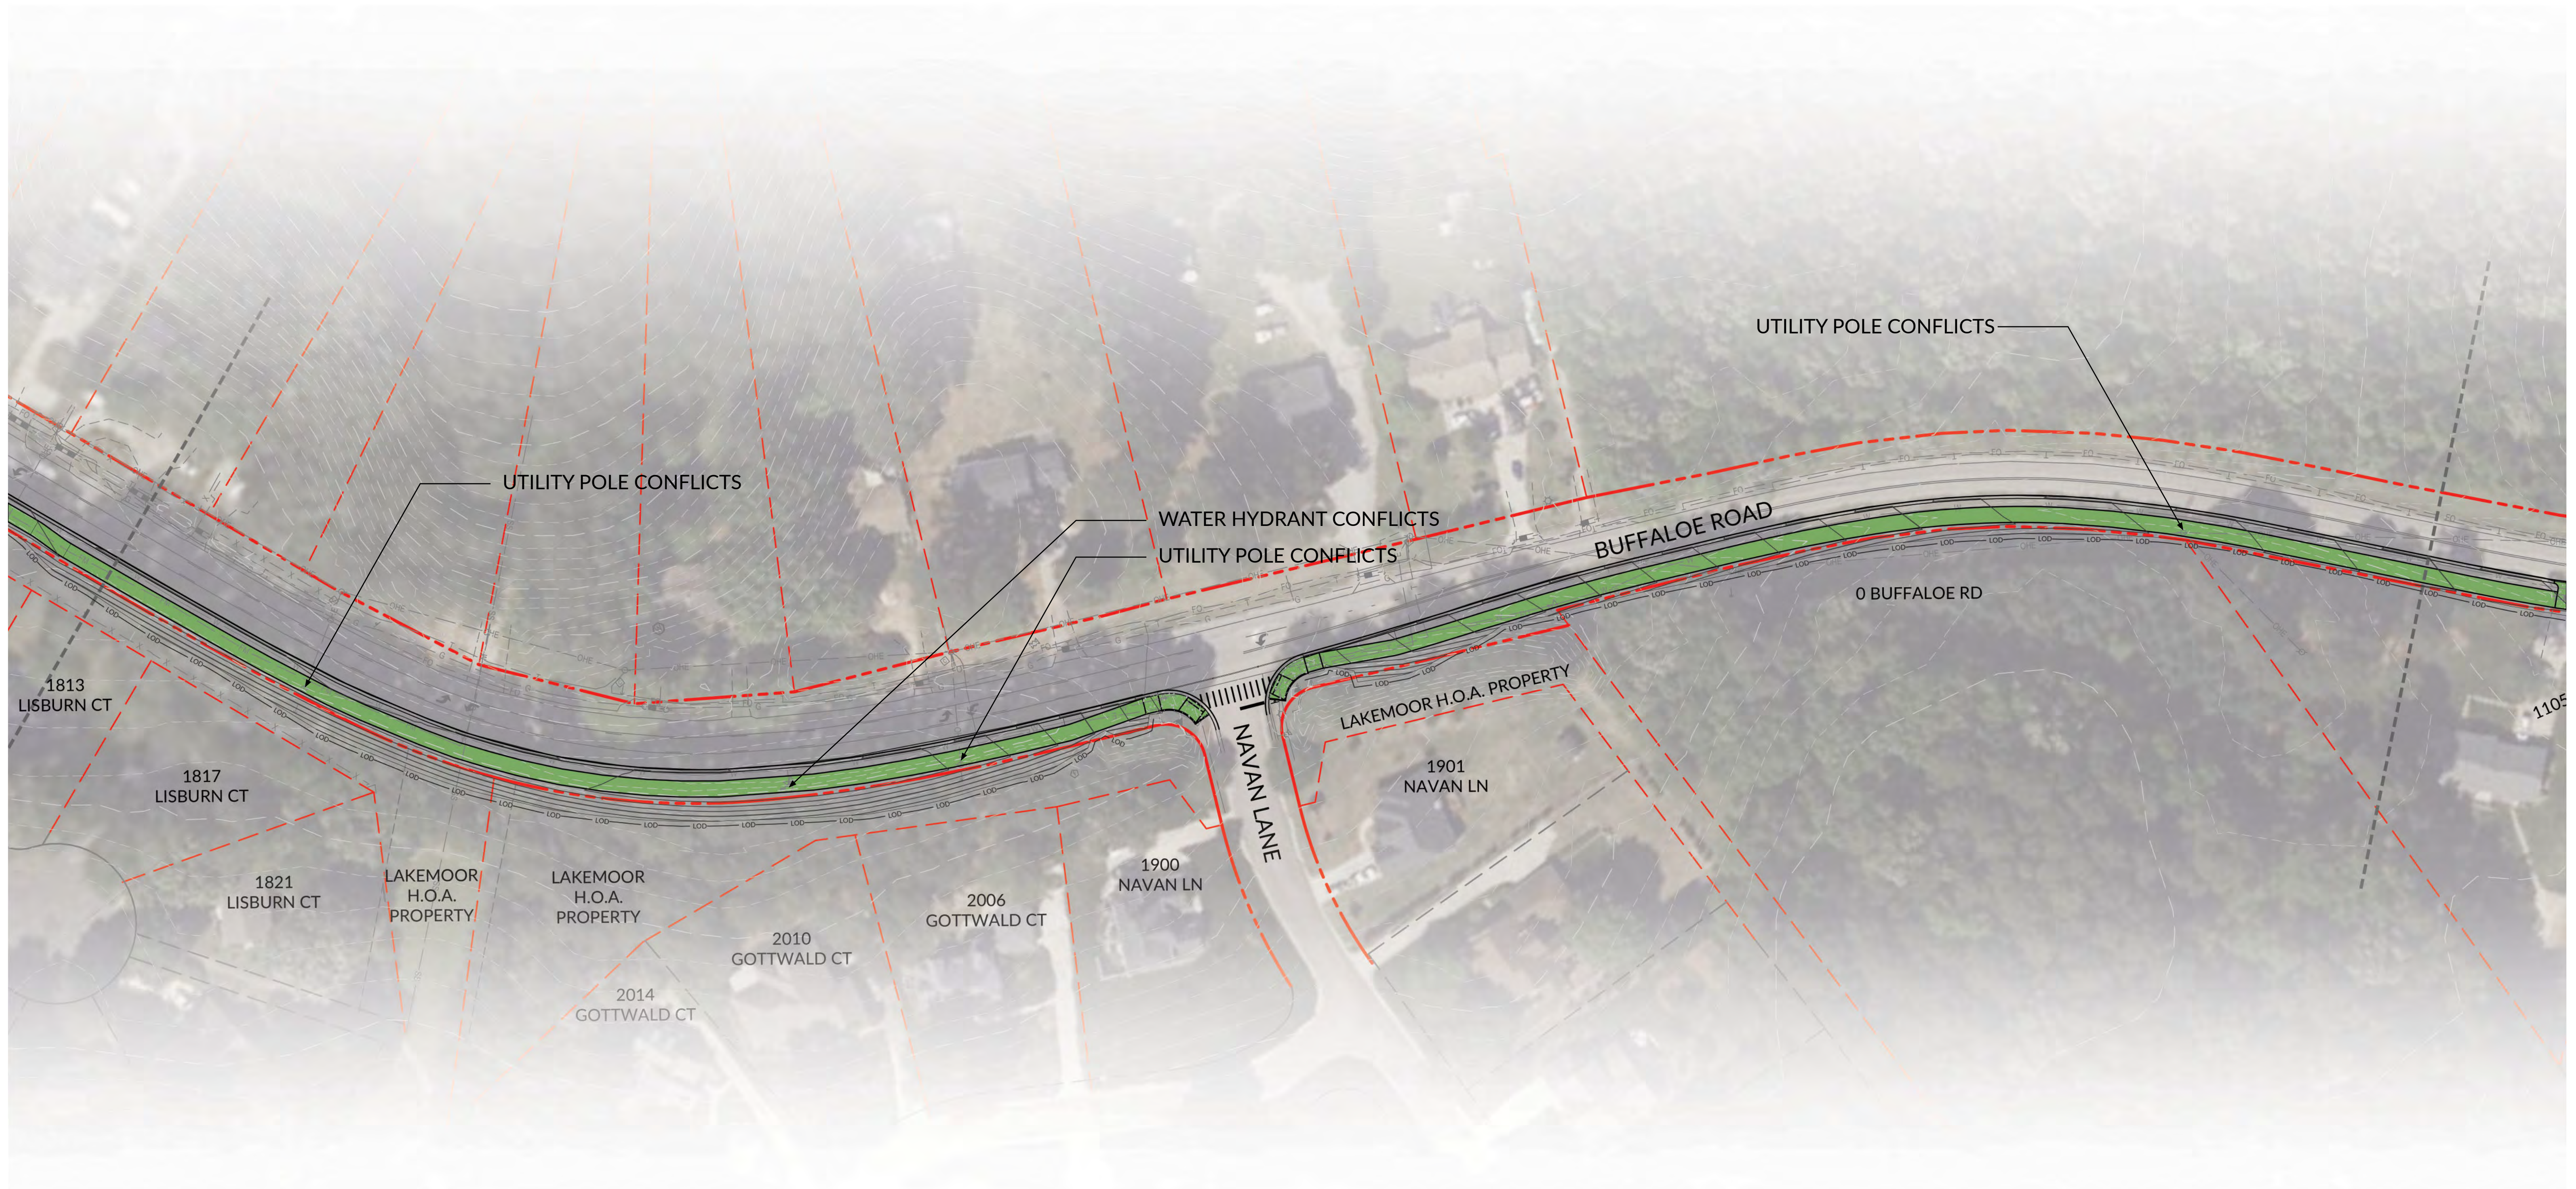

**PROPOSED TRAIL ALIGNMENT:** Schematic Design Section 4  
SOUTH GARNER GREENWAY EXTENSION

**LEGEND**



- ROW
- GREENWAY
- BRIDGE
- BOARDWALK AREA

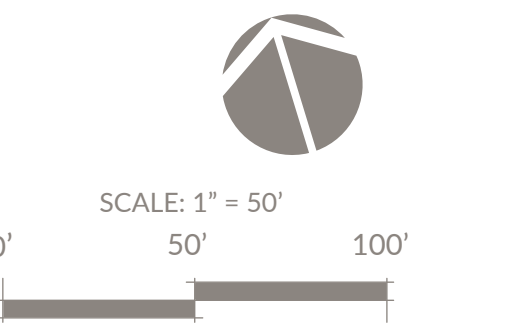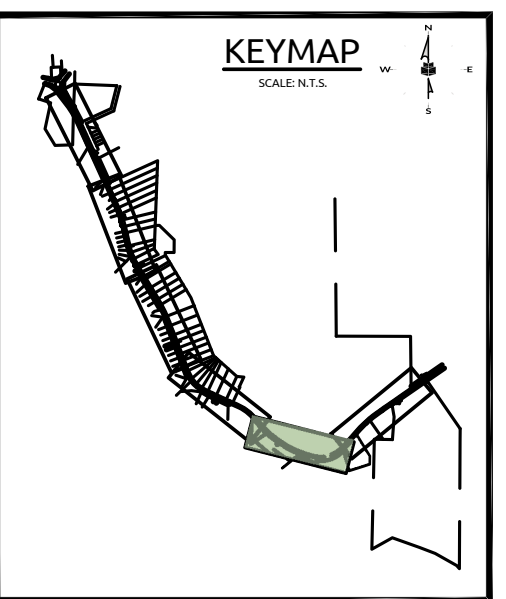



**PROPOSED TRAIL ALIGNMENT:** Schematic Design Section 5  
SOUTH GARNER GREENWAY EXTENSION

**LEGEND**

- ROW
- GREENWAY

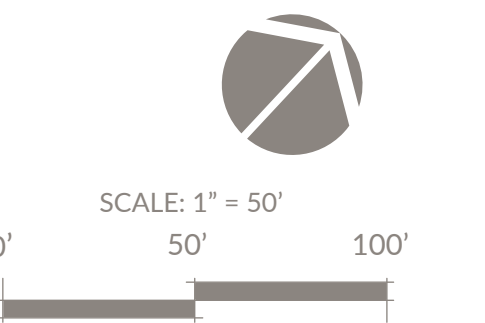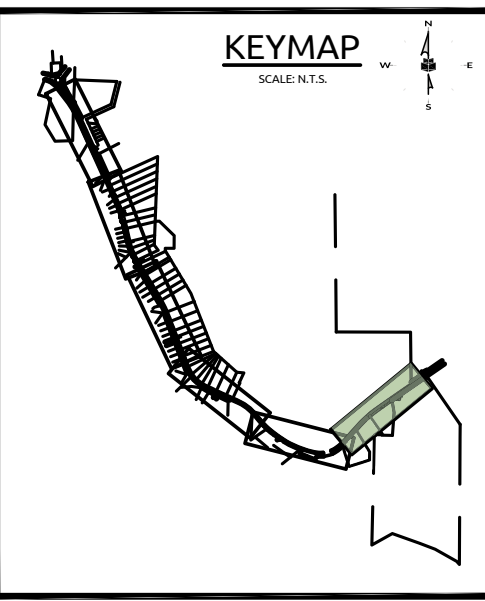

**PROPOSED TRAIL ALIGNMENT:** Schematic Design Section 6  
**SOUTH GARNER GREENWAY EXTENSION**

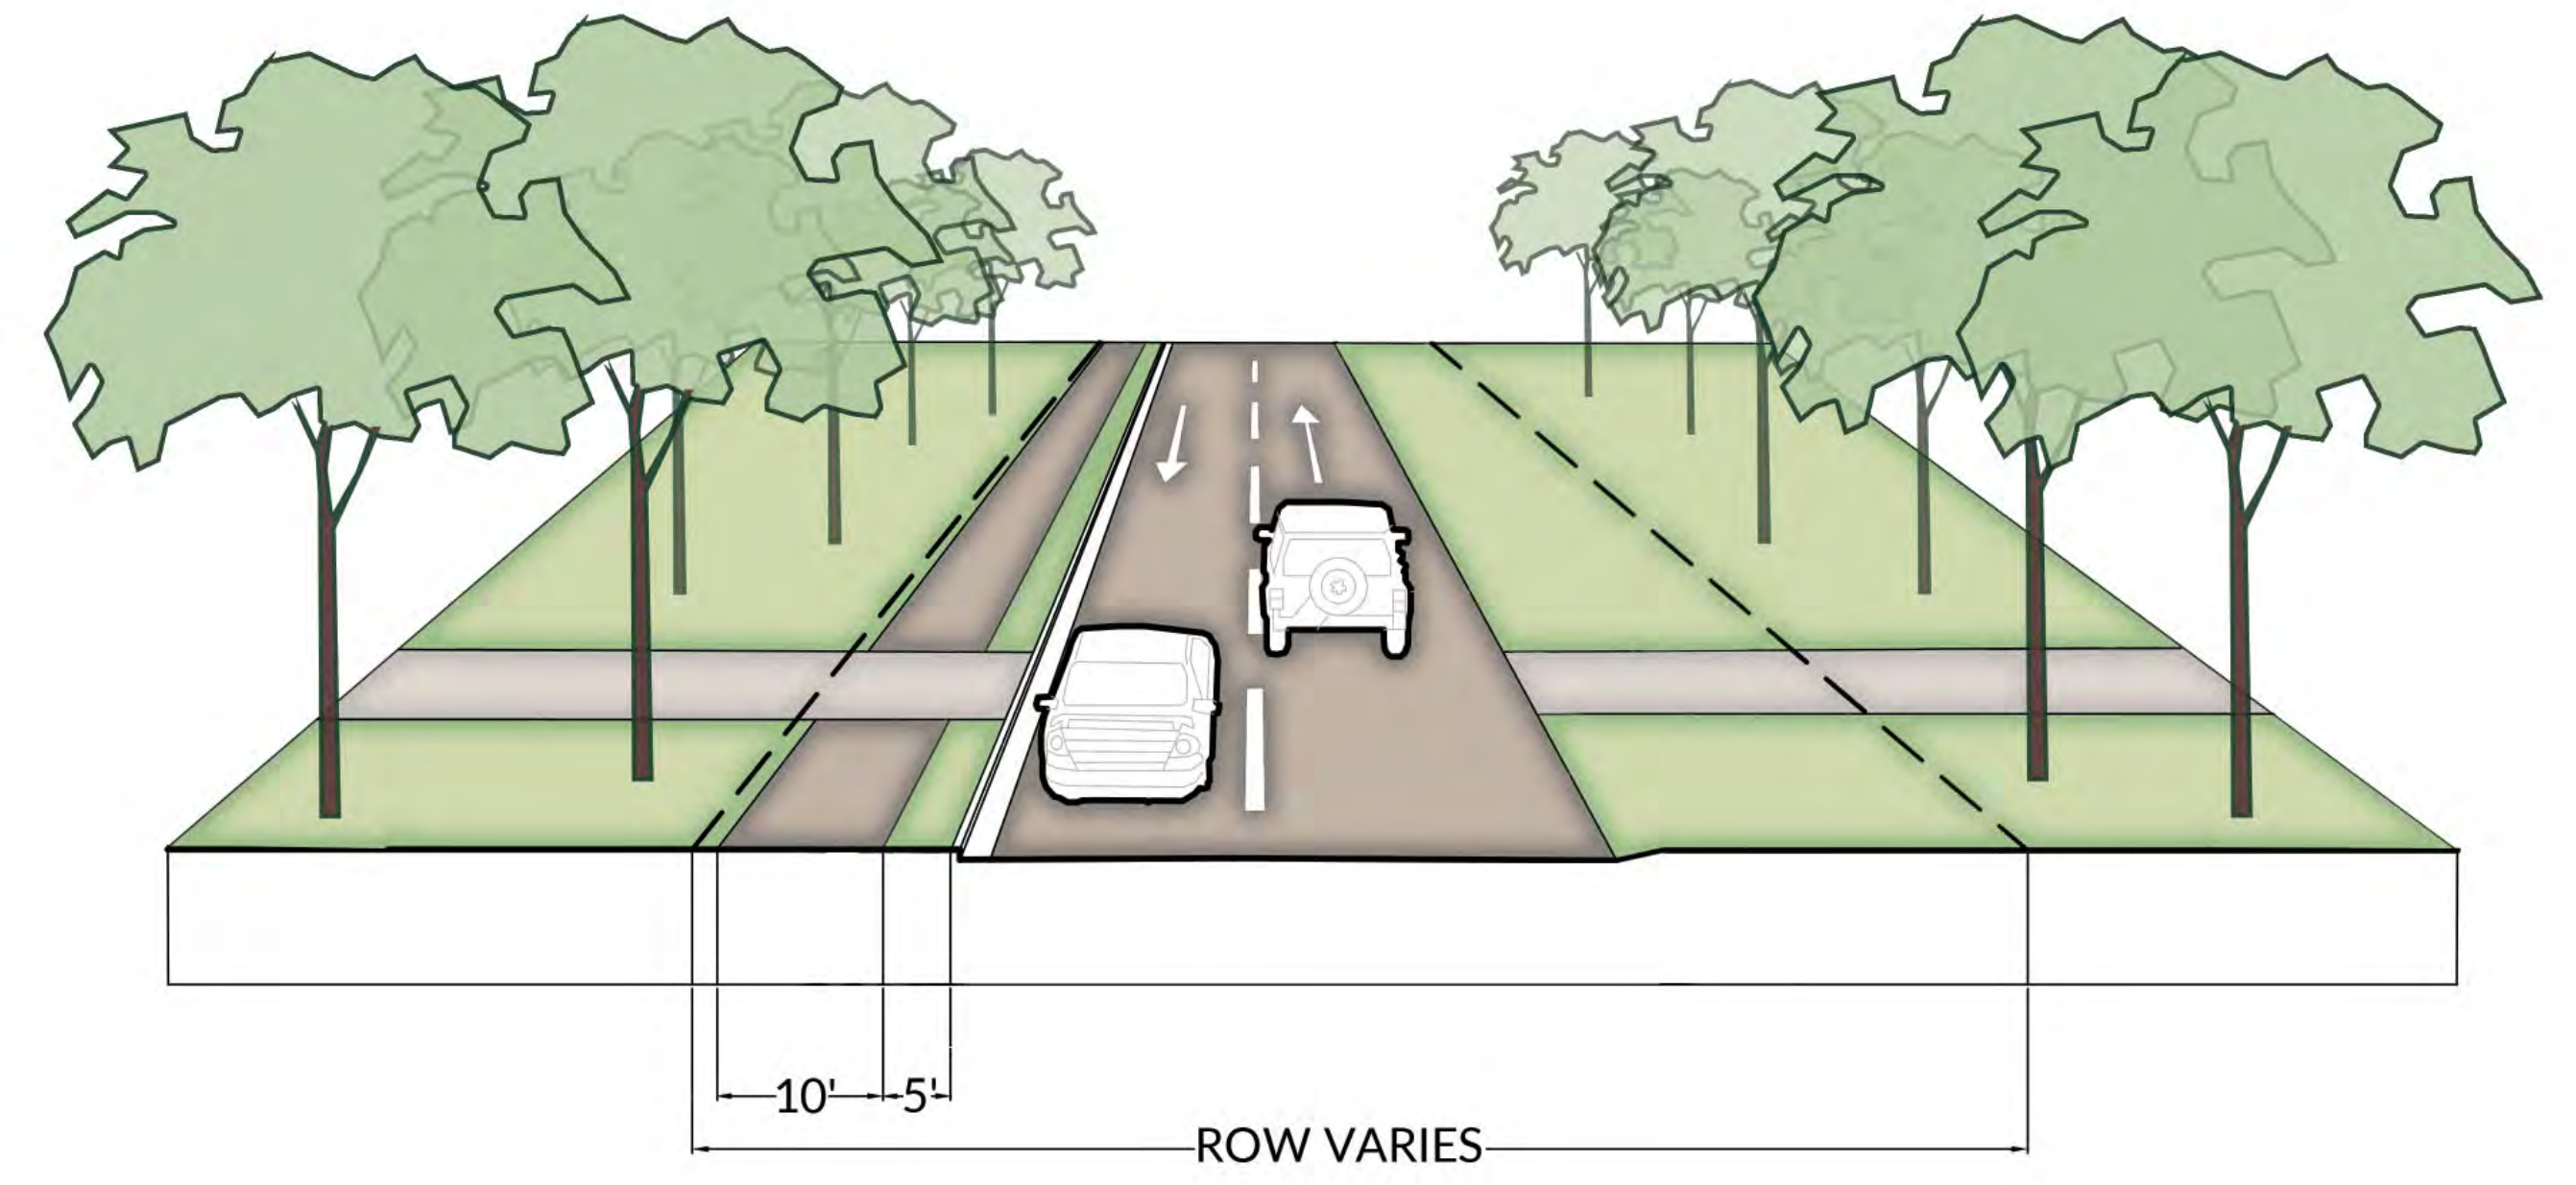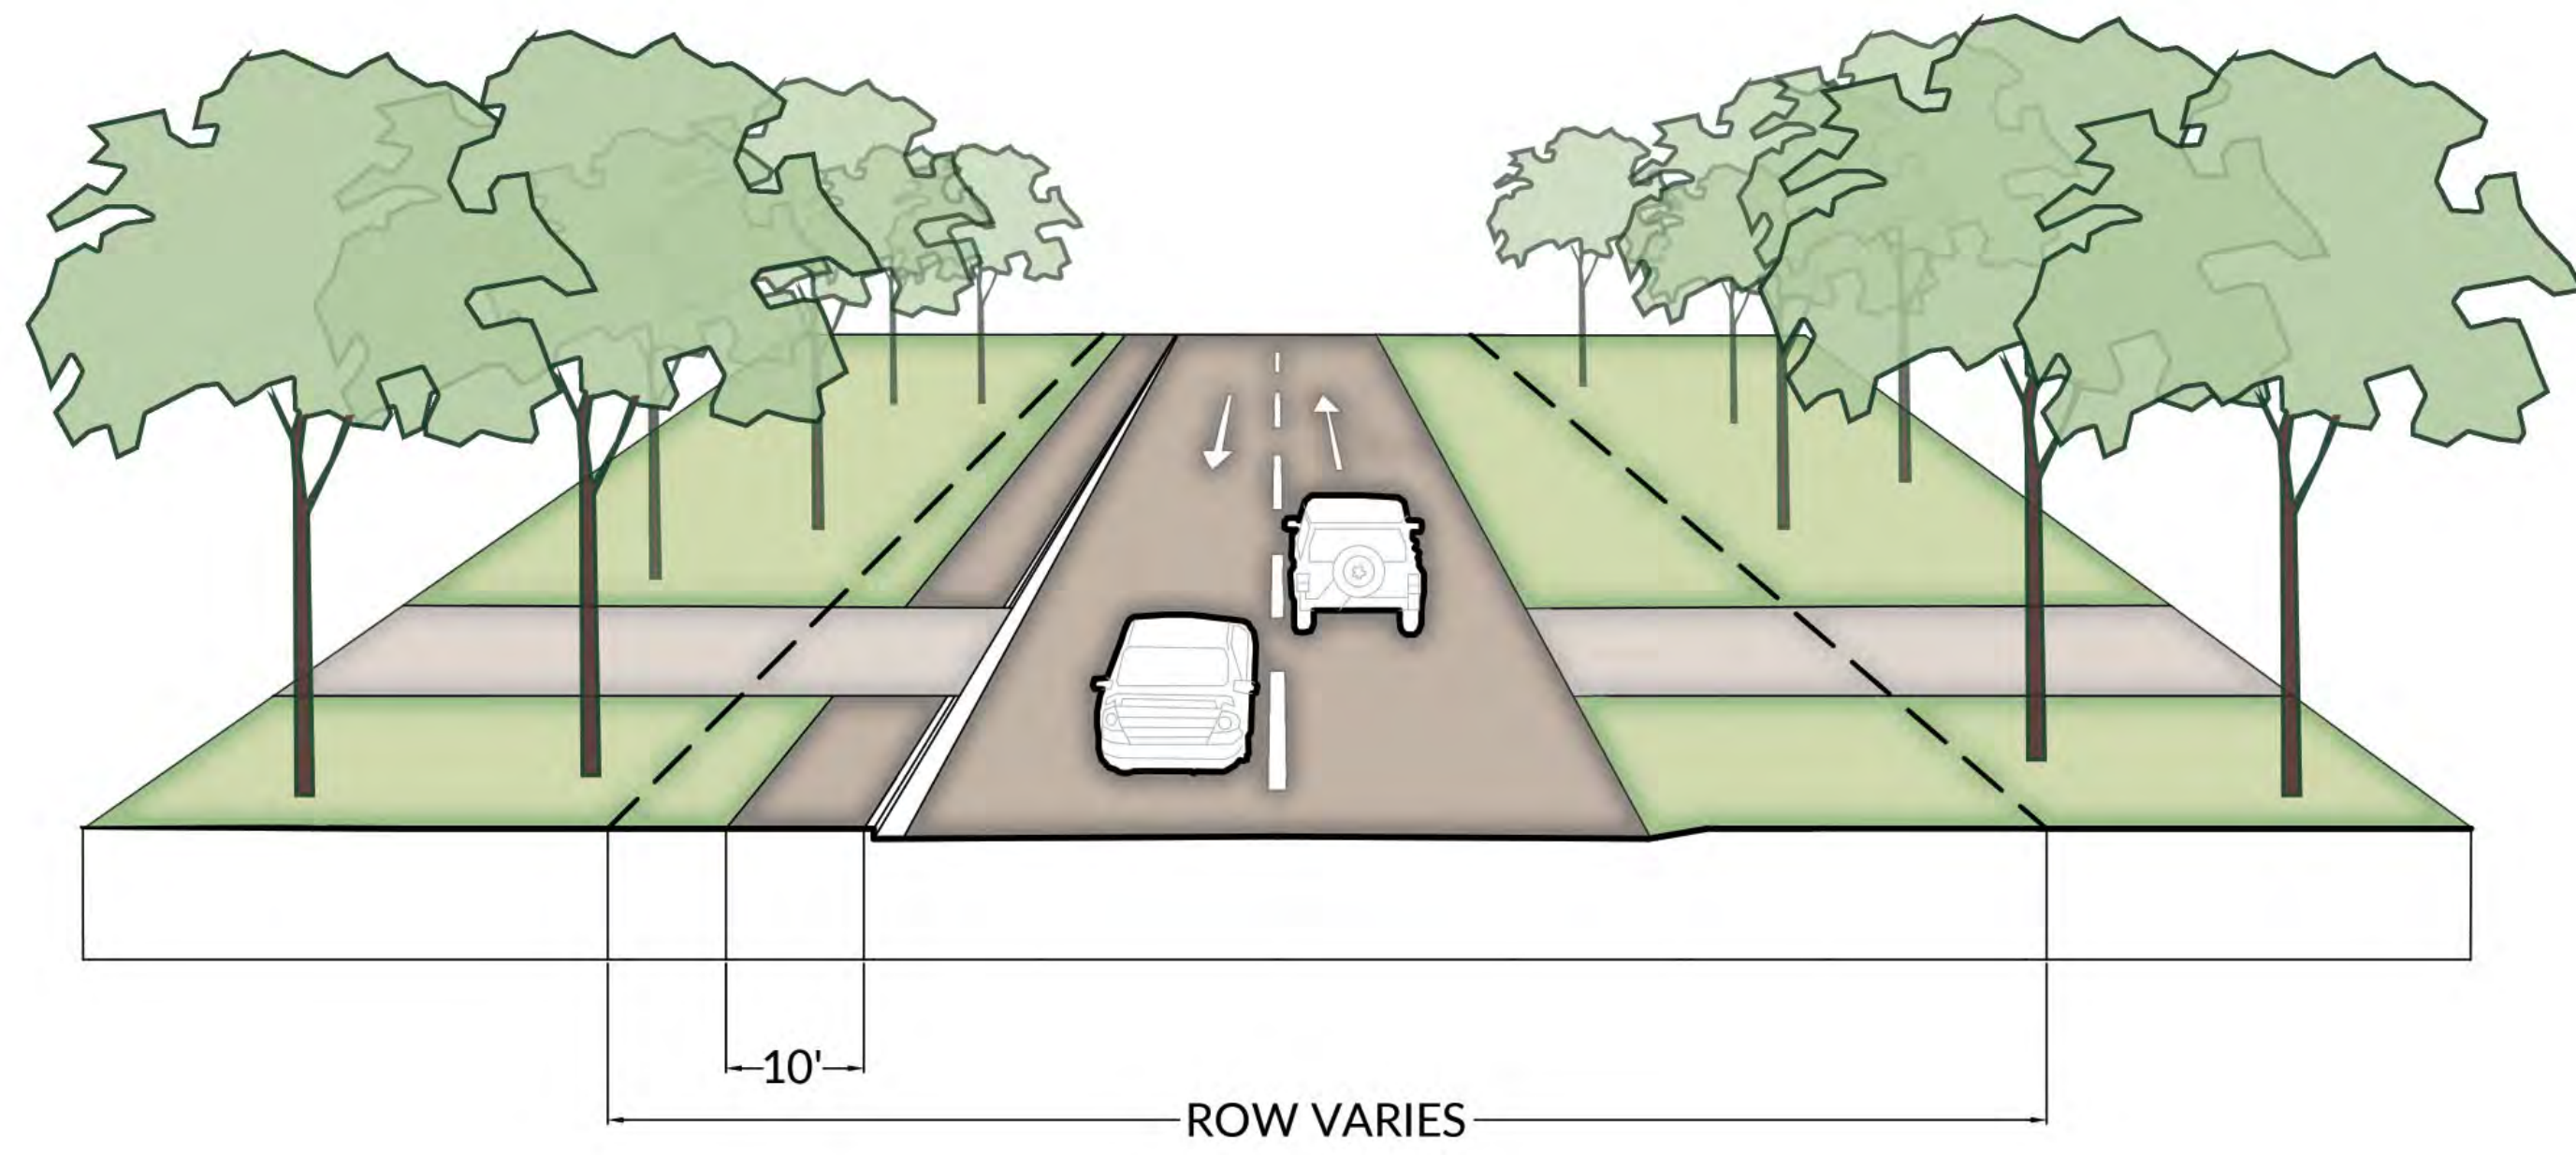


TYPICAL SECTION WITH CURB AND GUTER WITHOUT LANDSCAPE STRIP




TYPICAL SECTION WITH CURB AND GUTER WITH 5' LANDSCAPE STRIP

**PROPOSED TRAIL ALIGNMENT:** Typical Sections


SOUTH GARNER GREENWAY EXTENSION

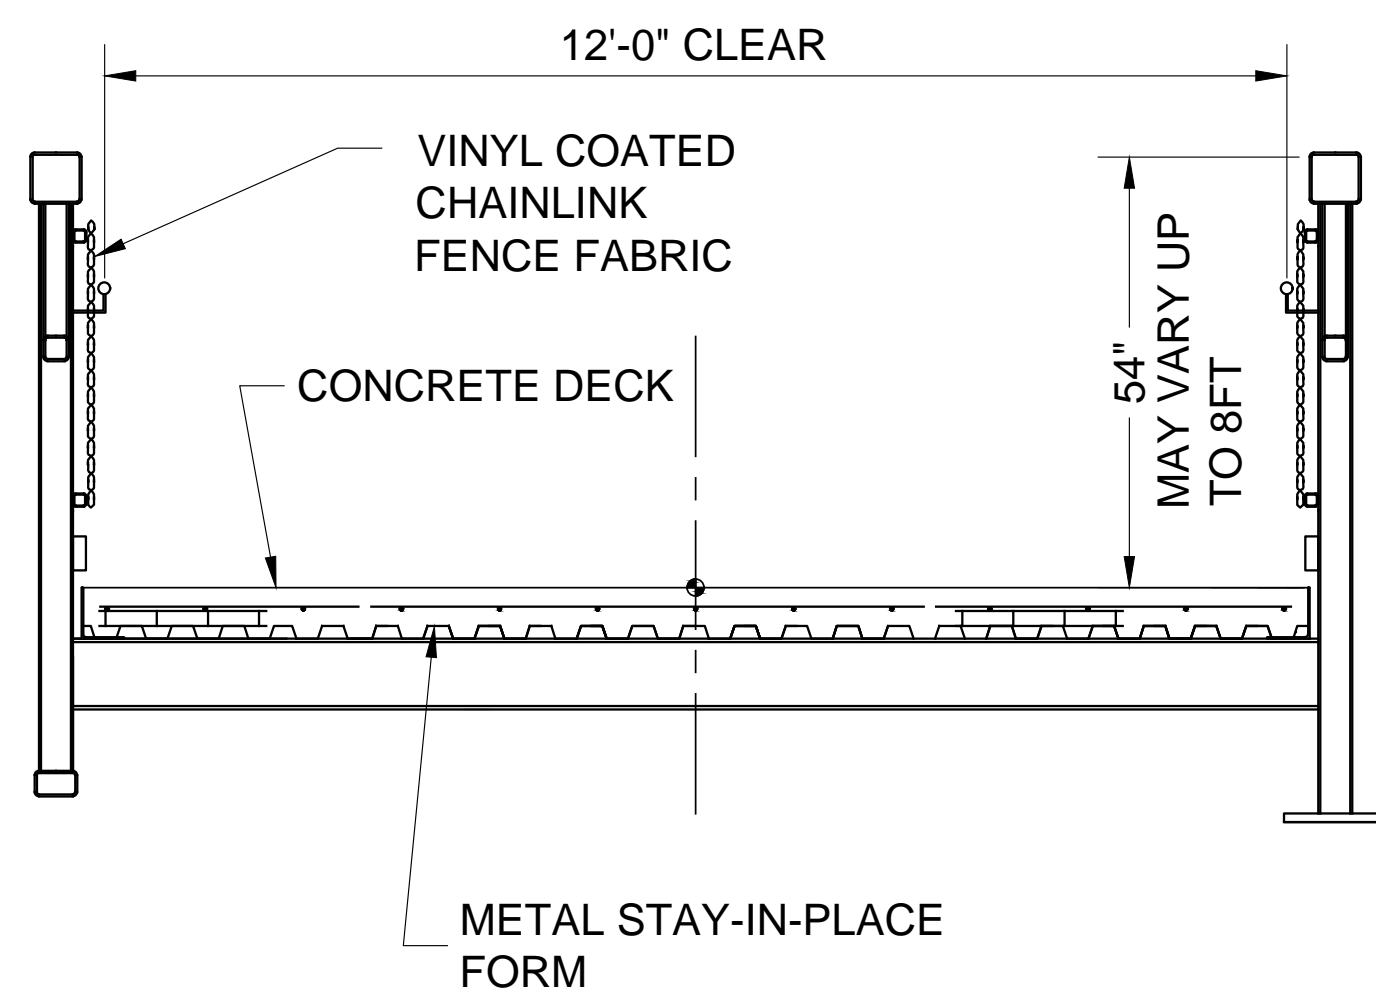

123 FT +/- SINGLE SPAN TRUSS TYPICAL SECTION

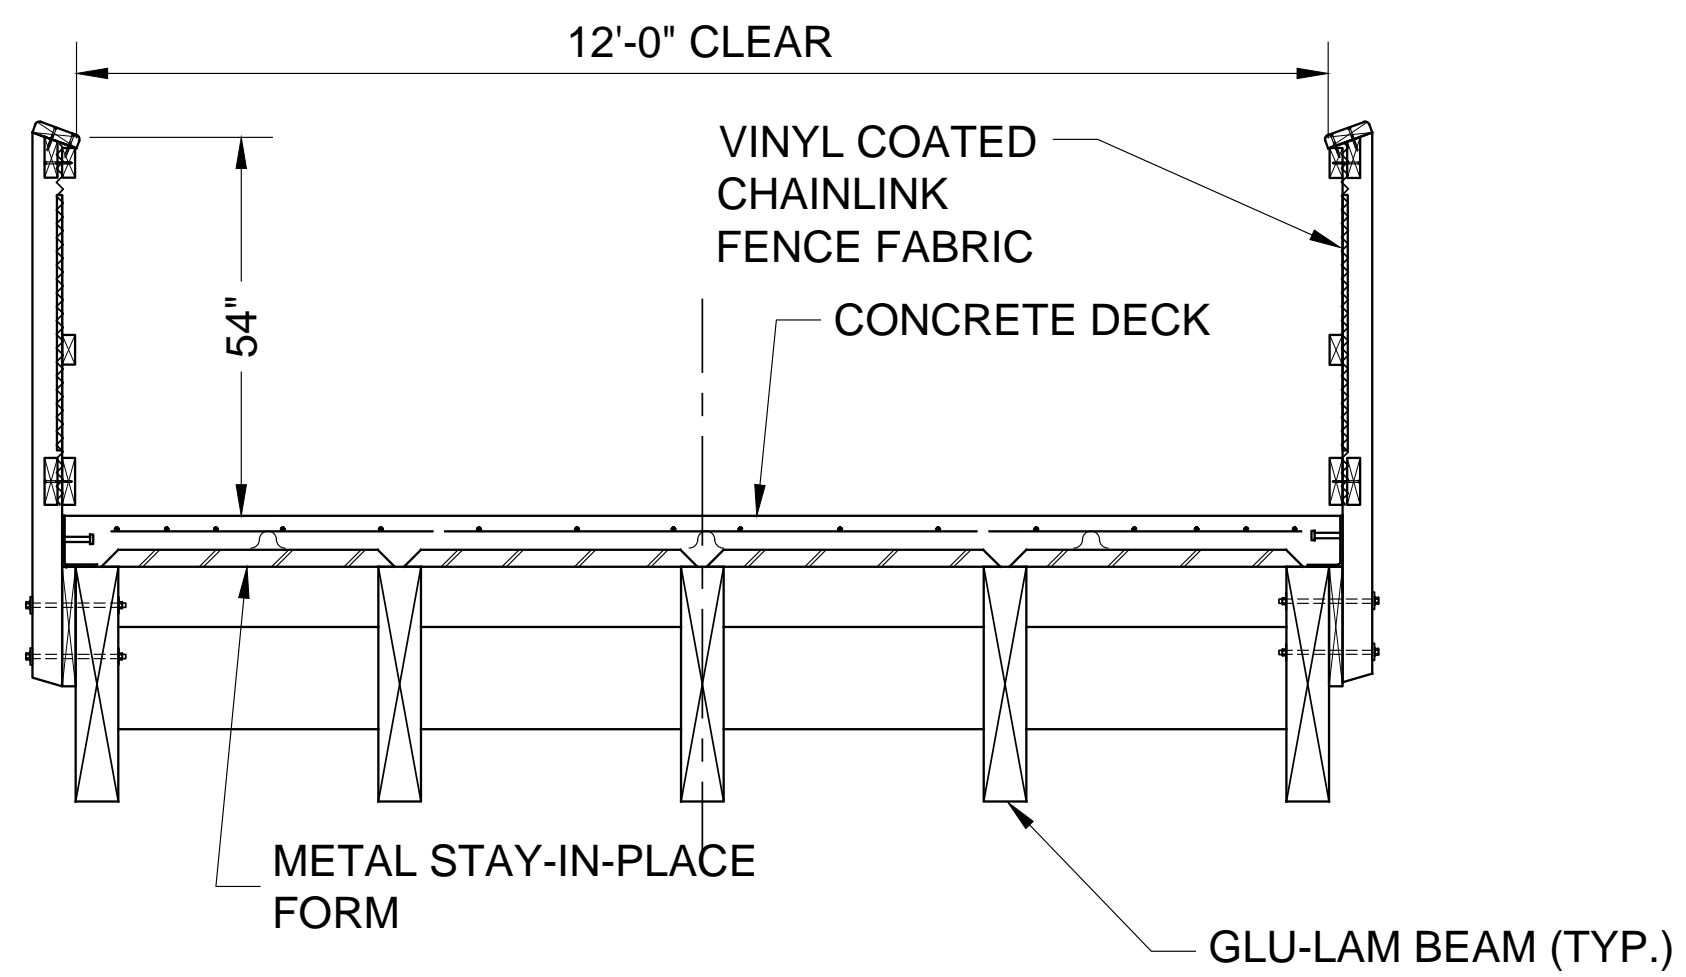

3- (41'-3") SPANS GLU-LAMINATED BEAM TYPICAL SECTION

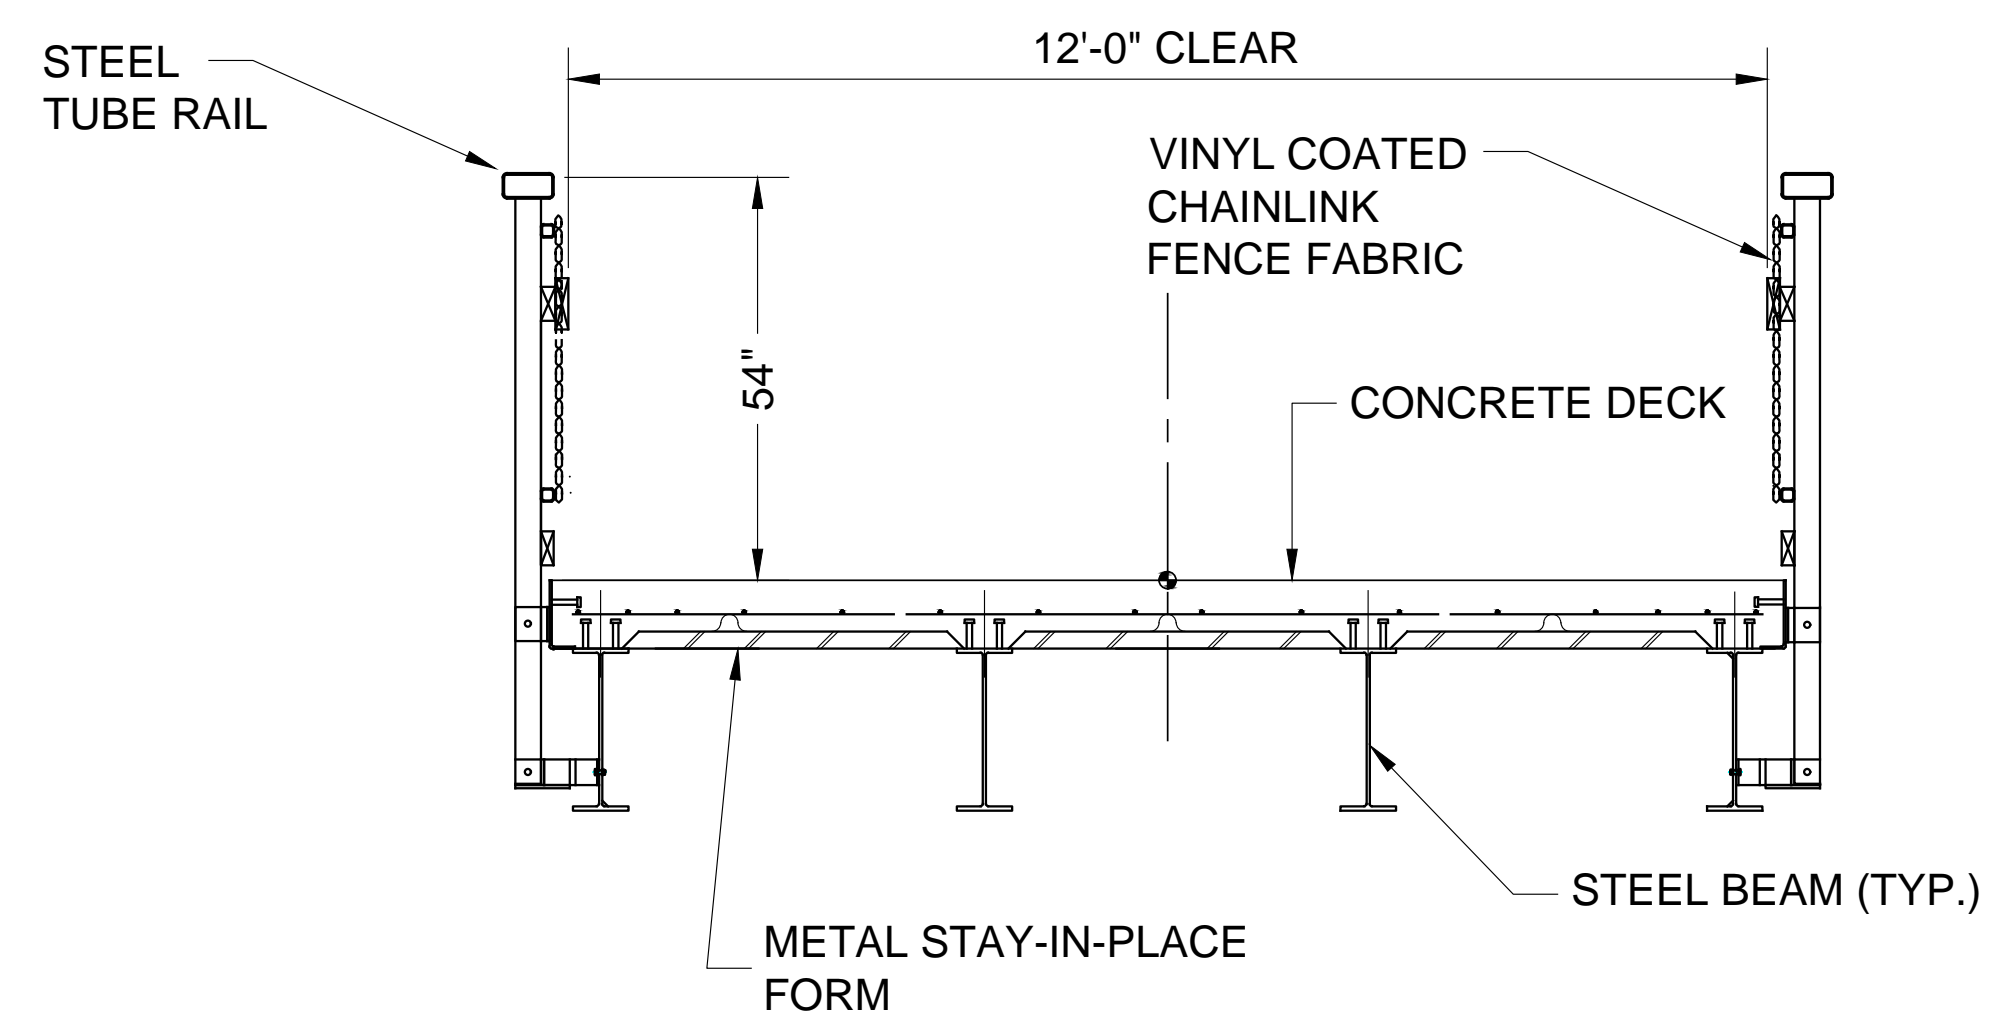

3- (41'-3") SPANS STEEL BEAM TYPICAL SECTION



PROPOSED TRAIL ALIGNMENT: Bridge/ Boardwalk Options

SOUTH GARNER GREENWAY EXTENSION