

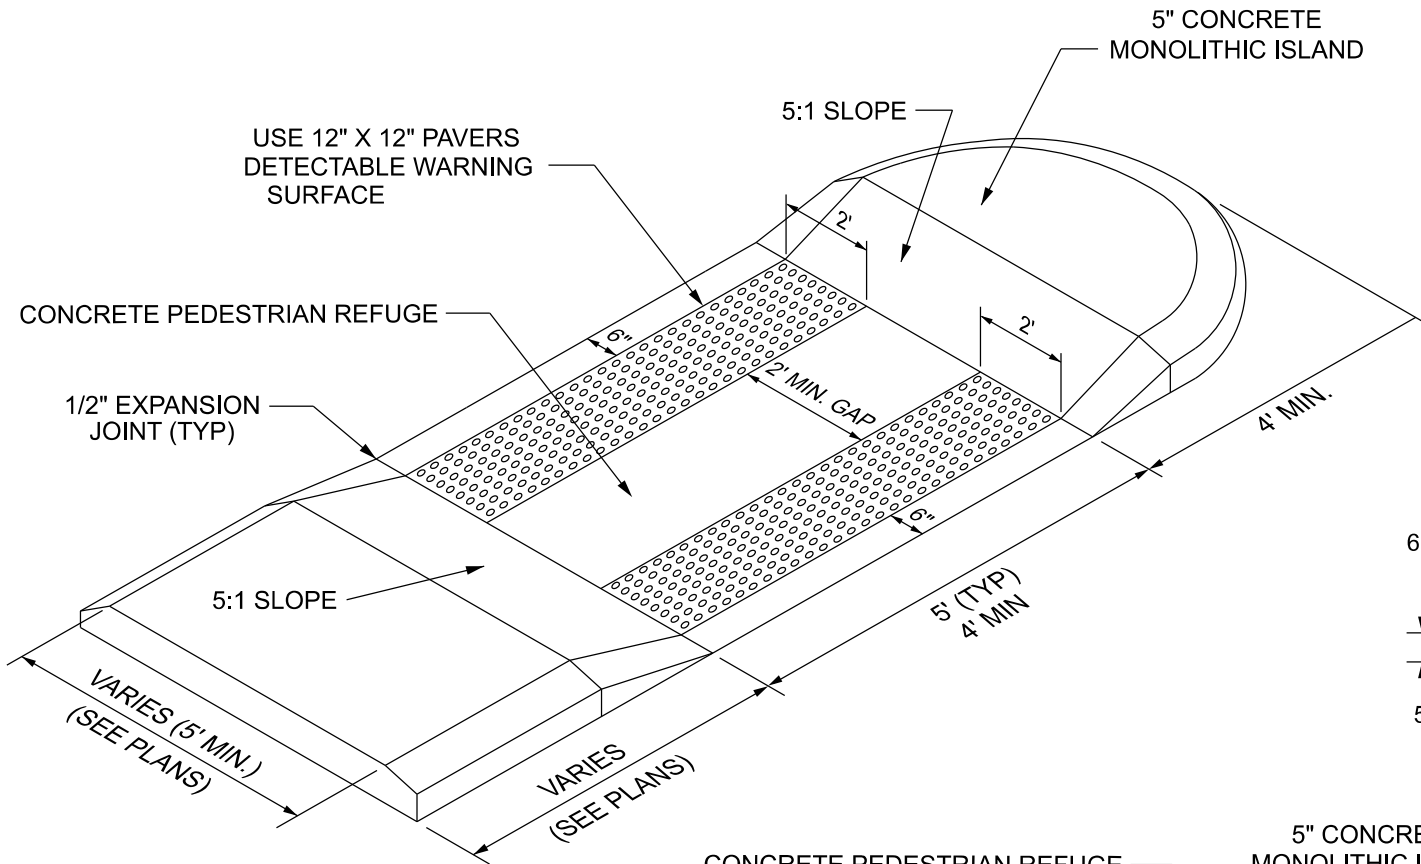


ISOMETRIC VIEW

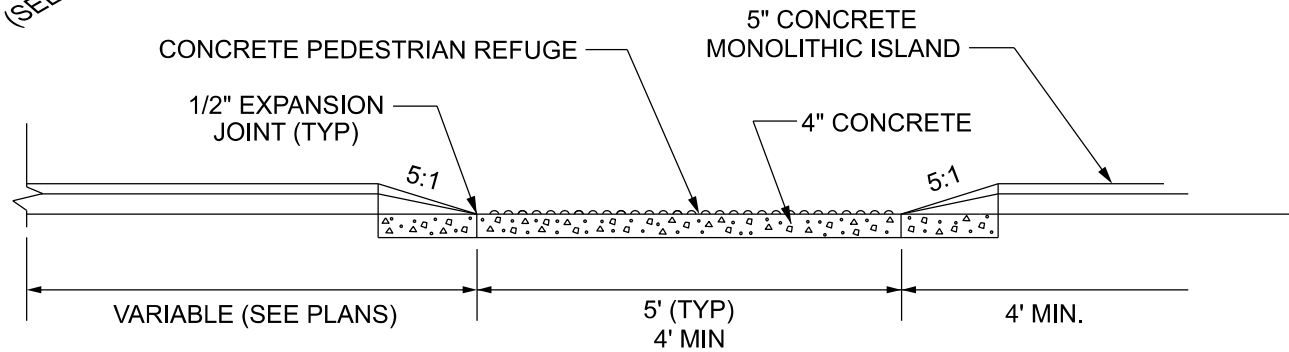

CROSS SECTION VIEW

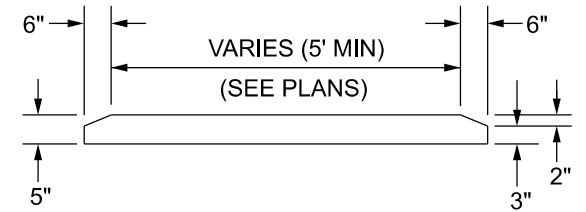

PROFILE VIEW

PEDESTRIAN REFUGE

DESIGNED BY:	TOG	REVISED
APPROVED BY:	CSJ	FEB. 2022
		STD. NO.
		T-2.02

TOWN OF GARNER, N.C.

