


NOTE: ALL VERTICAL ASPHALT SURFACES SHALL BE TACK COATED.

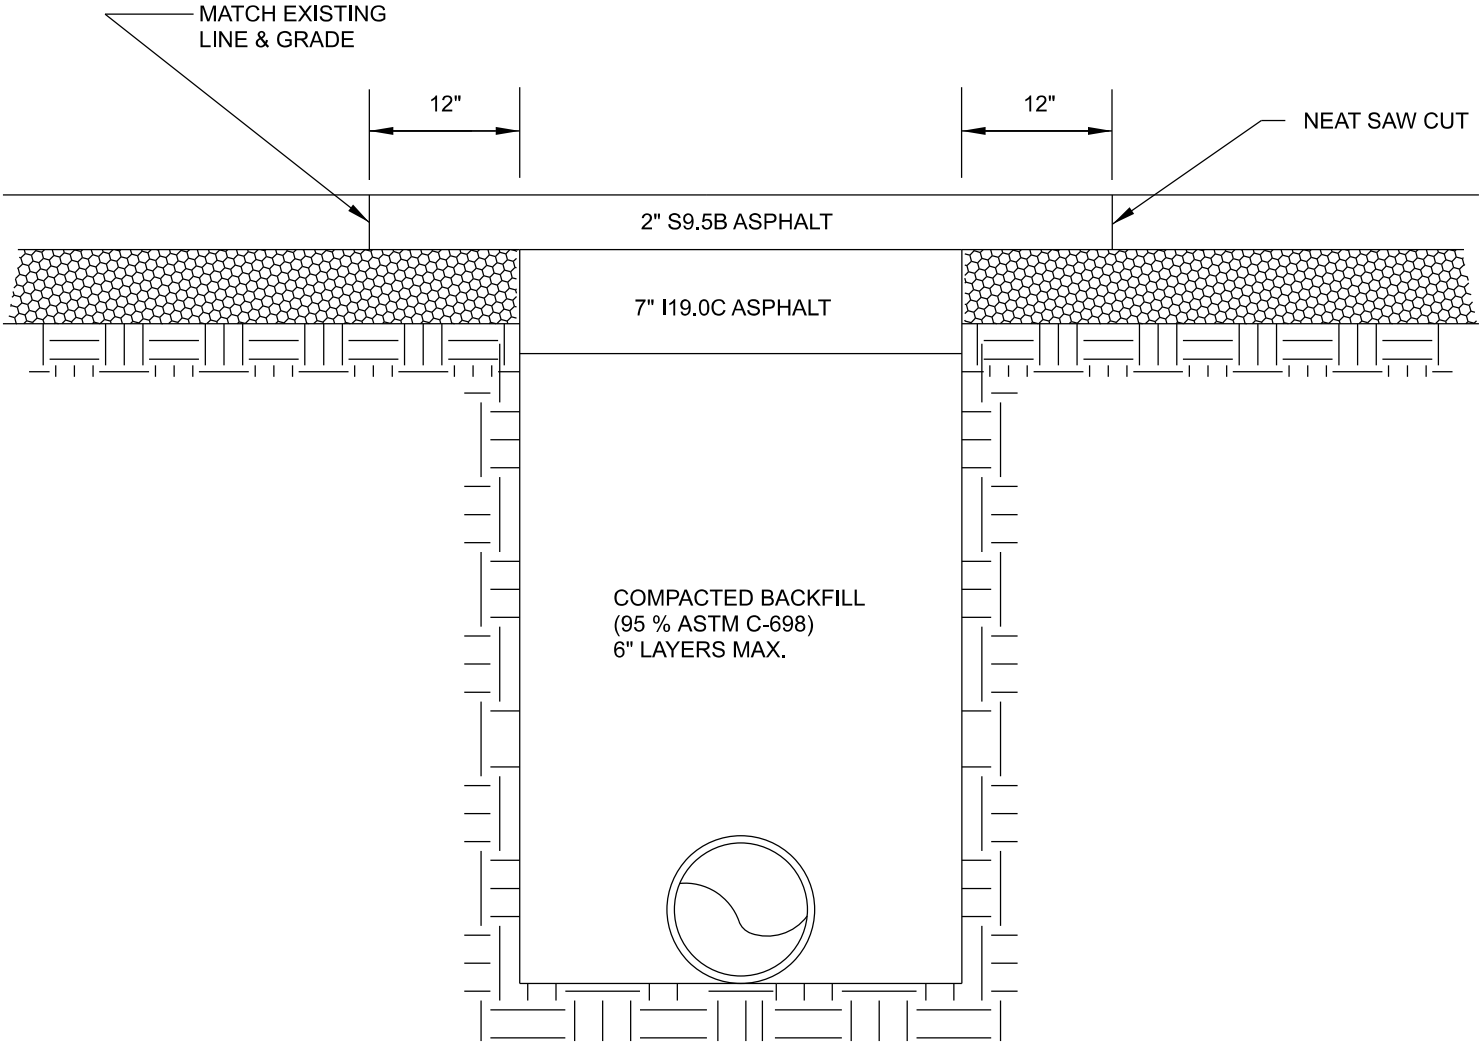

UTILITY TRENCH PAVEMENT REPAIR

TOWN OF GARNER, N.C.

DESIGNED BY:
TOG

APPROVED BY:
CSJ

REVISED
FEB. 2022

STD. NO.
T-3.02