
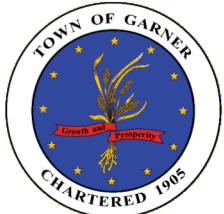


NOTE: ALL VERTICAL ASPHALT SURFACES SHALL BE TACK COATED.

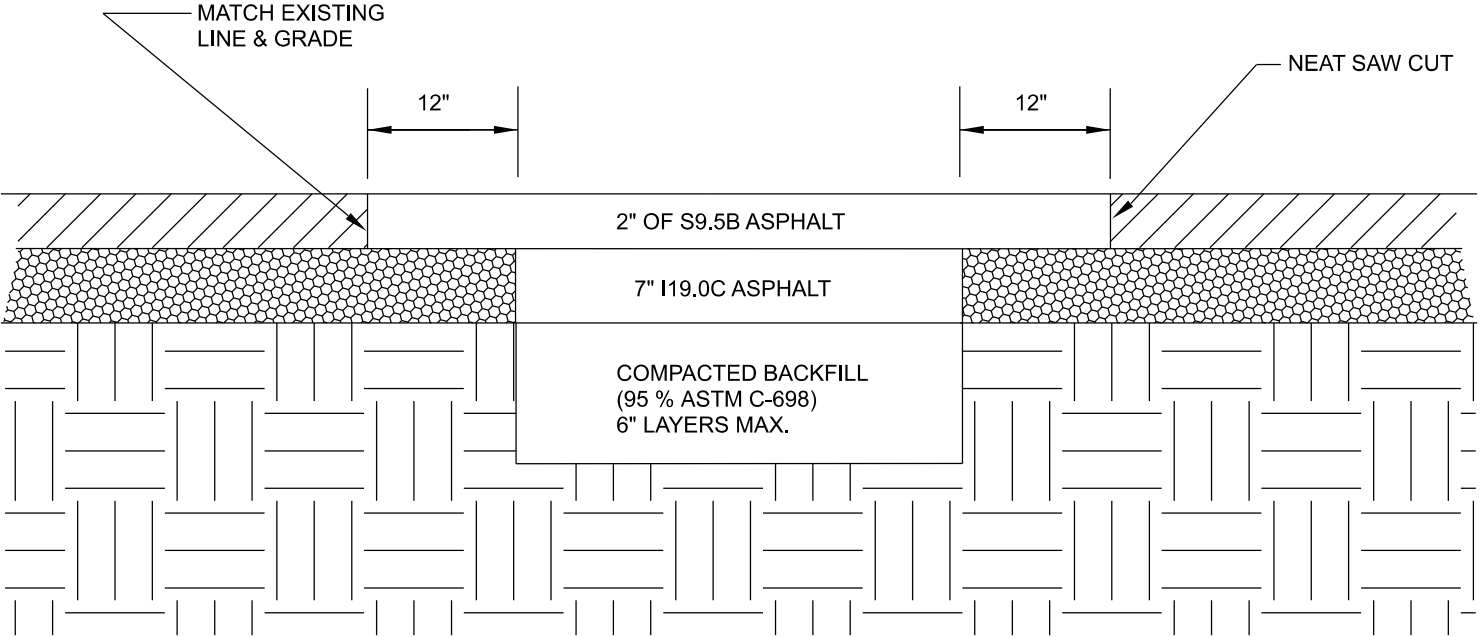

TYPICAL PAVEMENT REPAIR

TOWN OF GARNER, N.C.

DESIGNED BY:	TOG	REVISED
APPROVED BY:	CSJ	FEB. 2022
		STD. NO.
		T-3.03