



NOTE:

FLAT-TOP SPEED HUMPS ARE FOR USE ON PUBLIC AND PRIVATE STREETS.

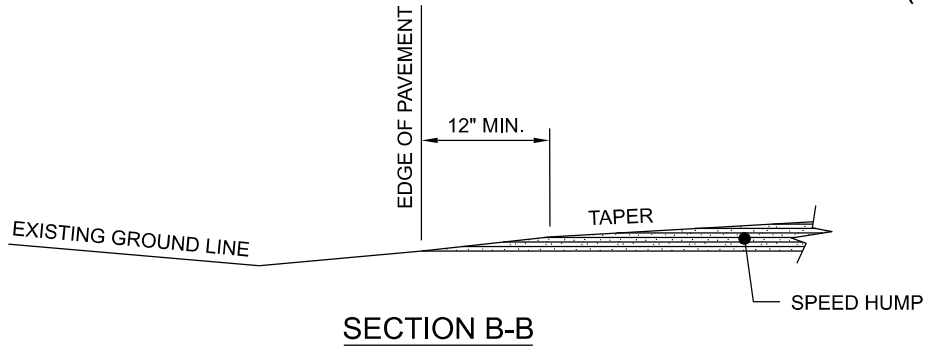



12" SOLID WHITE THERMOPLASTIC "SHARK'S TOOTH"

SPEED HUMP (HORIZONTAL)

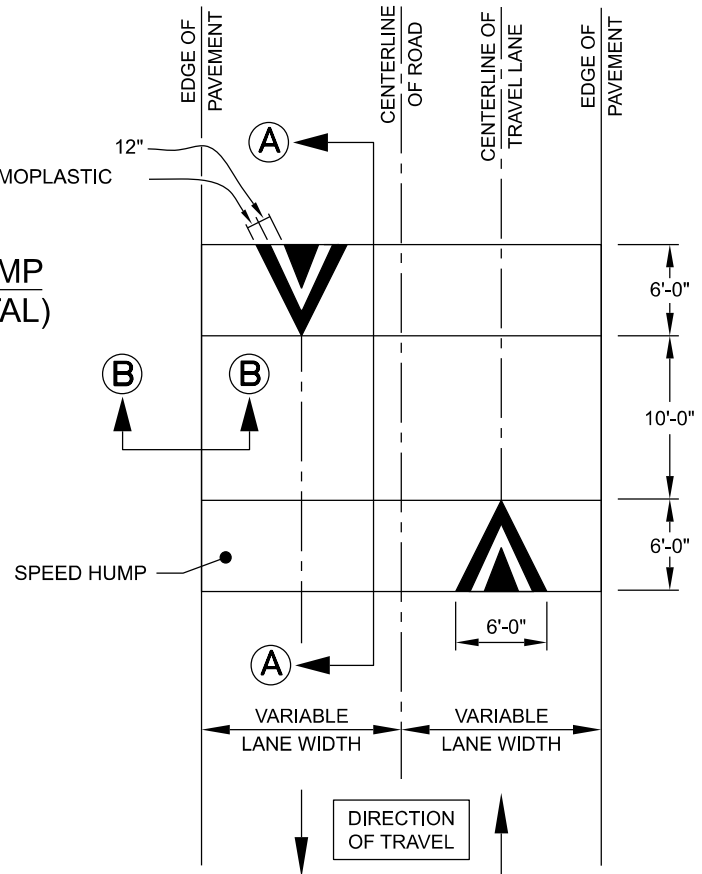

NOTE:

ALL VERTICAL MEASUREMENTS SHALL BE WITHIN A MAXIMUM OF 0.5" TOLERANCE, OTHERWISE, THE TOWN MAY REQUIRE REMOVAL/ REPLACEMENT.

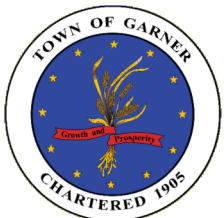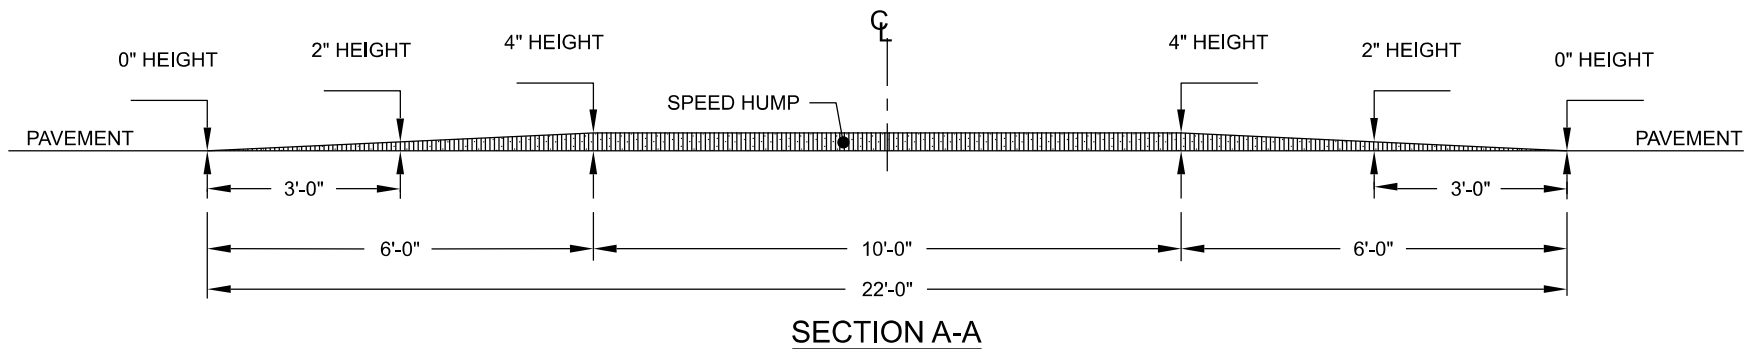

STANDARD PAVEMENT UNDULATION (FLAT TOP SPEED HUMP)

TOWN OF GARNER, N.C.

DESIGNED BY:

TOG

APPROVED BY:

CSJ

REVISED
FEB. 2022

STD. NO.
T-5.05